


PETER QUINN  
ASSOCIATES

CBC 8931/109

09/01415  
BUILT

Recd 24 SEP 2009

ENVIRONMENT

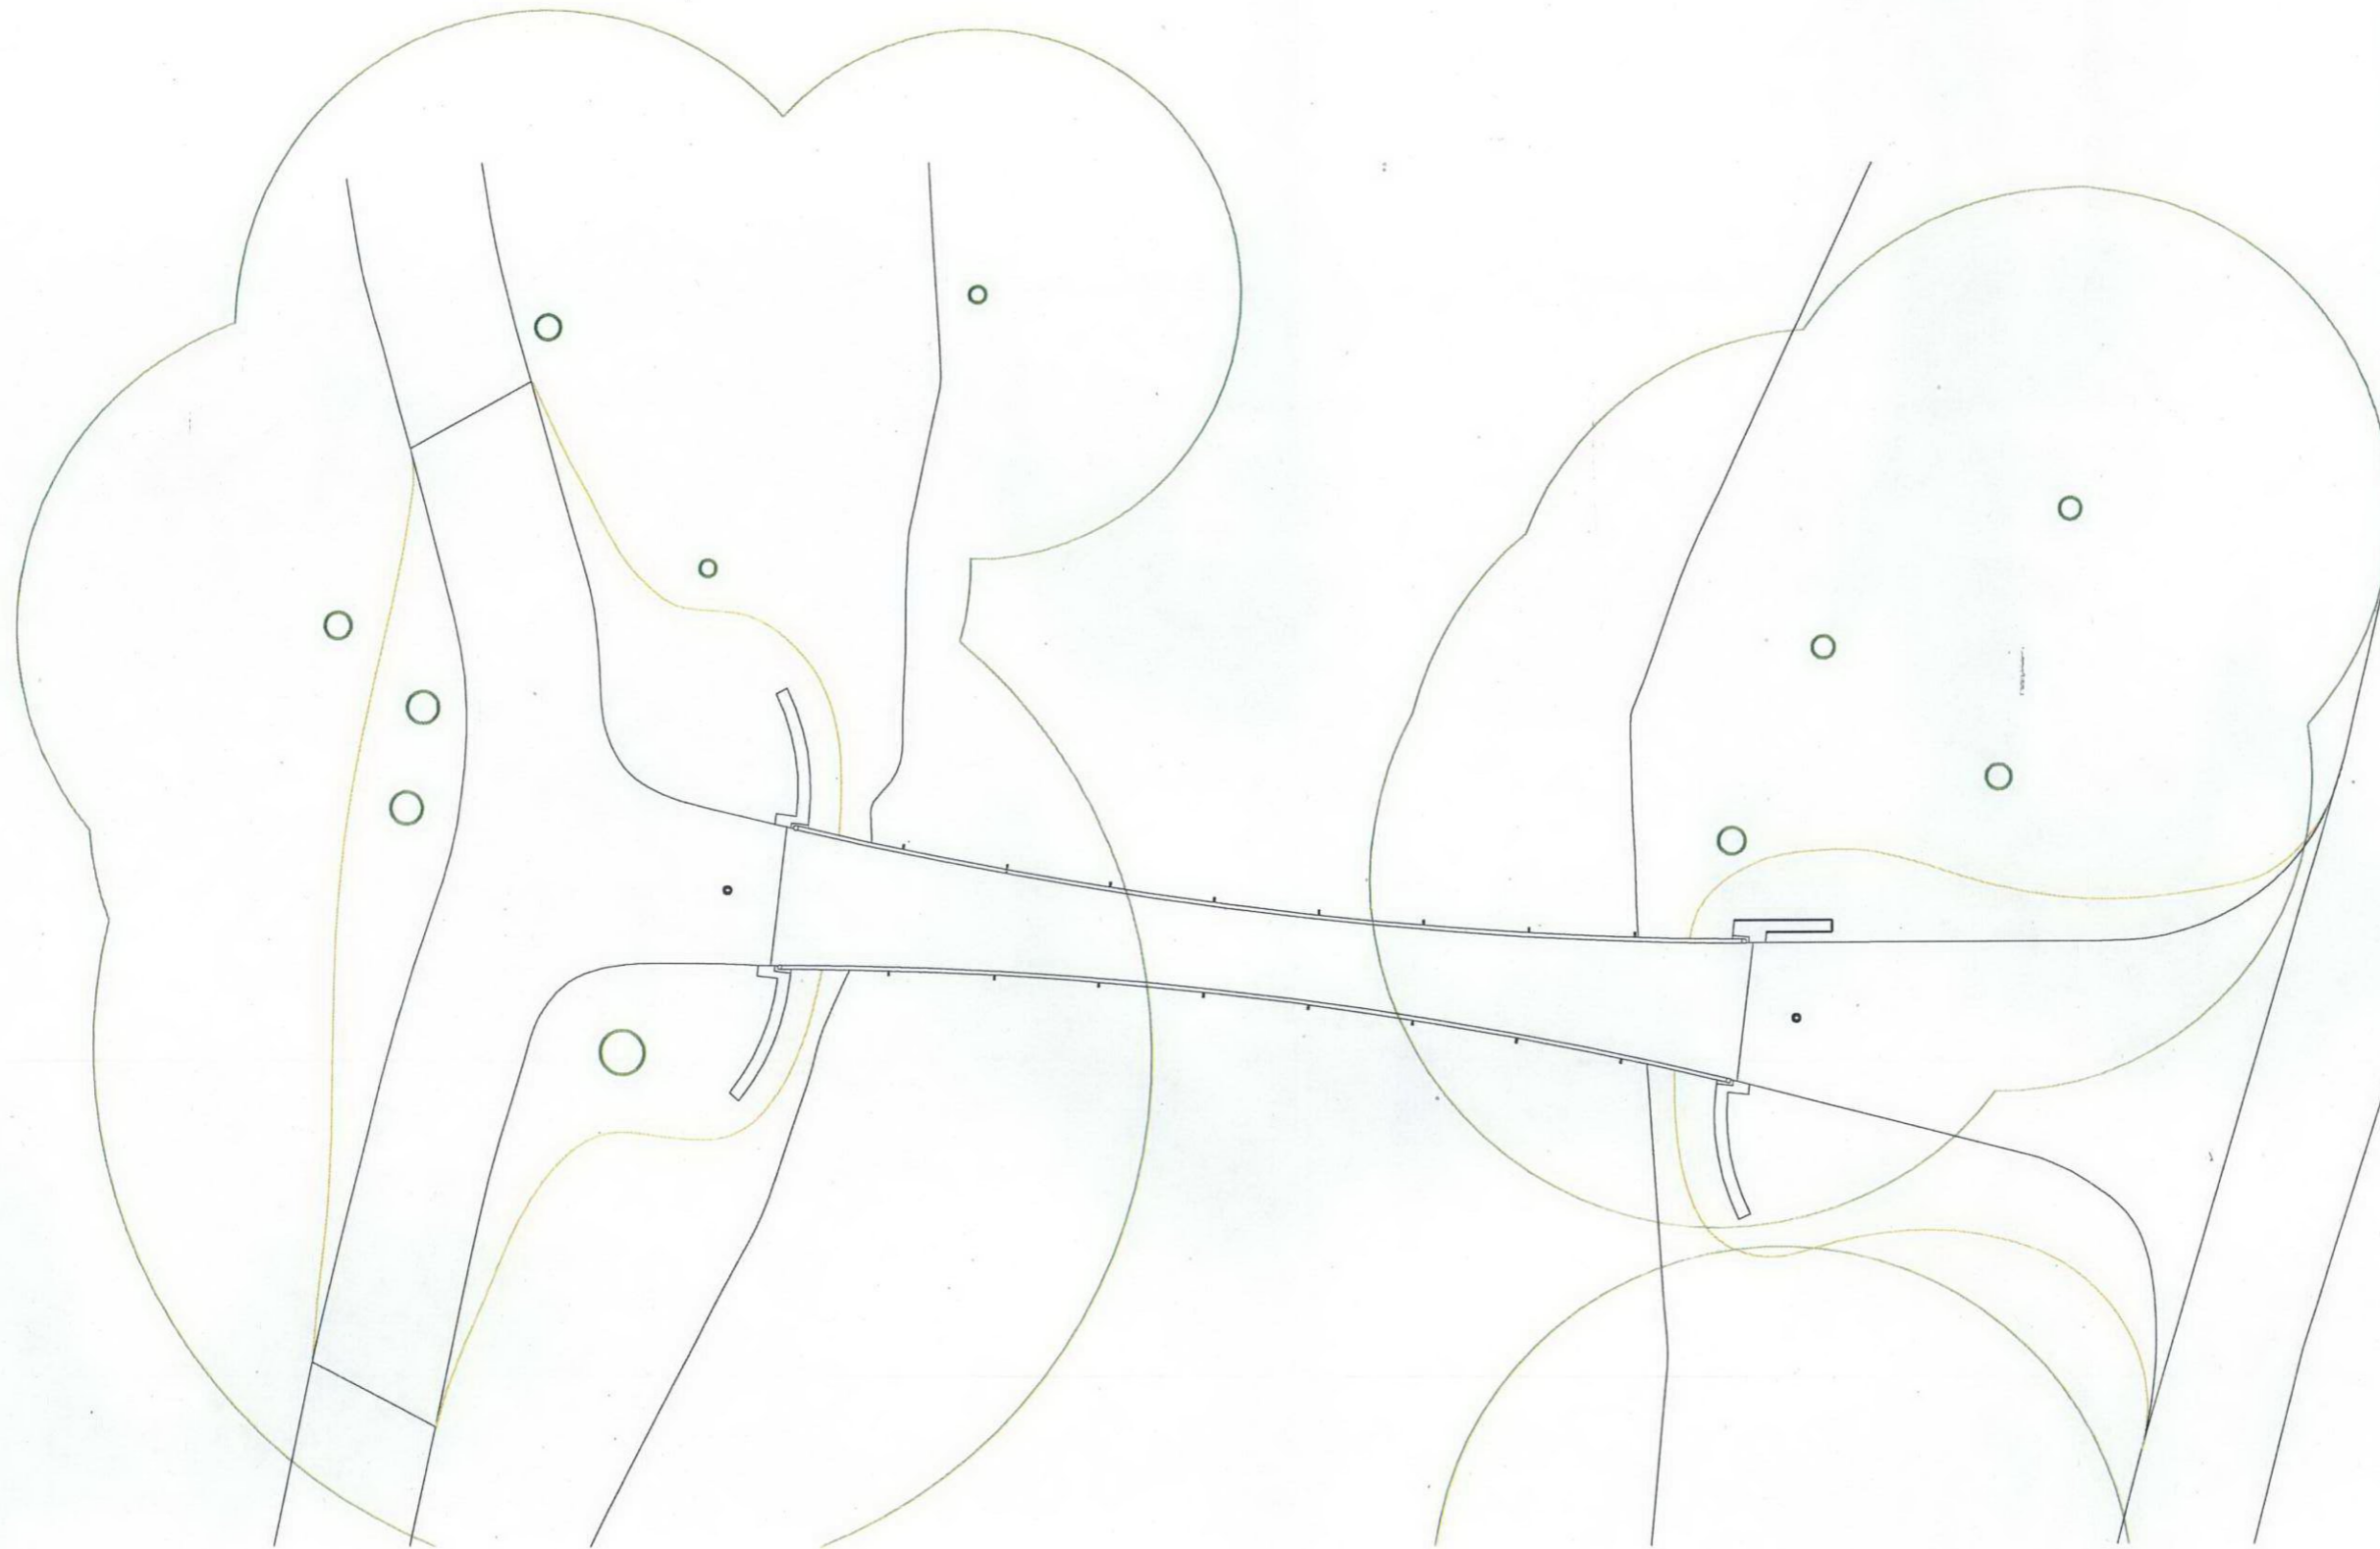

# Pittville Bridge Landscape Proposals: Plan

## 18th September 2009